

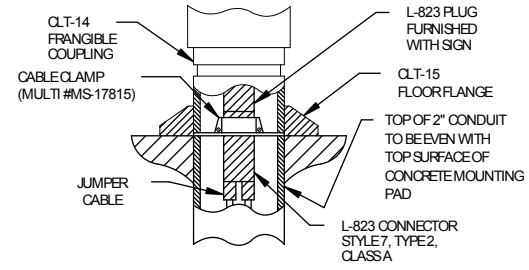


SIZE	1	2	3
LTR	12.0 (305)	15.0 (381)	18.0 (457)
LAMPS	1	2	3
A	13.2 (335)	14.4 (366)	15.8 (401)
B	6.0 (152)	6.0 (152)	6.0 (152)
C	11.0 (280)	11.0 (280)	11.0 (280)
D	19.3 (490)	25.3 (643)	31.3 (795)
F	29.4 (747)	36.6 (930)	42.0 (1067)
G	7.4 (188)	9.2 (234)	10.6 (269)
H	14.6 (371)	18.2 (462)	20.9 (531)
J	27.8 (706)	35.0 (889)	40.4 (1026)
K	18.0 (457)	24.0 (610)	30.0 (762)


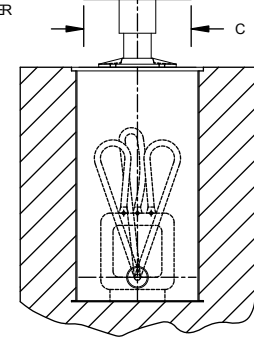


ELECTRICAL CONNECTION DETAIL

FIGURE 1

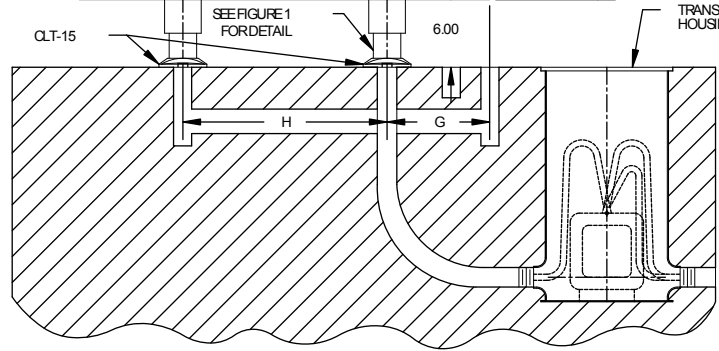

BELOW GRADE CONCRETE

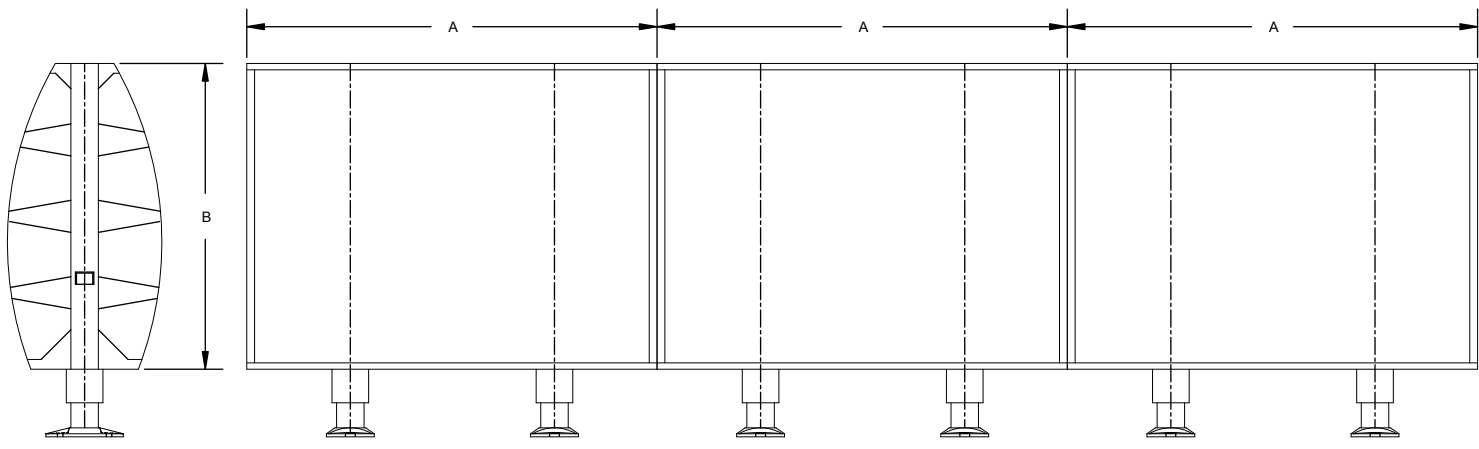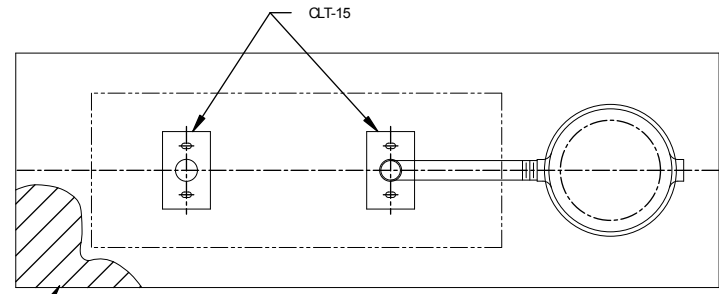

SIZE	1	2	3
LTR	12.0 (305)	15.0 (381)	18.0 (457)
LAMPS	1	2	3
A	29.2 (742)	36.4 (925)	41.8 (1062)
B	19.3 (490)	25.3 (643)	31.3 (795)

*NOTE
DIMENSIONS ARE IN ENGLISH WITH METRIC EQUIVALENTS IN PARENTHESIS.

MULTIPLE MODULES FACTORY ASSEMBLED AND WIRED.
TREE INSERT USED BETWEEN MODULES.



Lumacurve Sign Assembly

This drawing is available as a .DWG or .DXF file.

LUMACURVE® TAXIWAY GUIDANCE SIGNS

STANDARD SIGNS, INC.
9115 Freeway Dr
Macedonia, OH 44056

SCALE: 1=10	APPROVED:	DRAWN BY: WEB
DATE:	CHECKED:	REVISED:
TITLE: SIGN INSTALLATION DETAILS ASSEMBLY		
DRAWING NUMBER:		SK-C-4397